
PA DOOR DETAIL ON METAL CLADDING

FOR SHEDS AND OUTBUILDINGS ONLY

DETAIL LIST		Revision	<u>Date</u>
00 / 06	COVER SHEET		
01 / 06	OUTWARDS OPENING DOOR DETAIL - TRAPEZOIDAL	1.0	APR 2024
02 / 06	OUTWARDS OPENING DOOR DETAIL ON METCLAD 850	1.0	APR 2024
03 / 06	ALTERNATIVE OUTWARDS OPENING DOOR DETAIL METCLAD 85	0 1.0	APR 2024
04 / 06	INWARDS OPENING DOOR DETAIL - TRAPEZOIDAL	1.0	APR 2024
05 / 06	INWARDS OPENING DOOR DETAIL ON METCLAD 850	1.0	APR 2024
06 / 06	ALTERNATIVE INWARDS OPENING DOOR DETAIL METCLAD 850	1.0	APR 2024



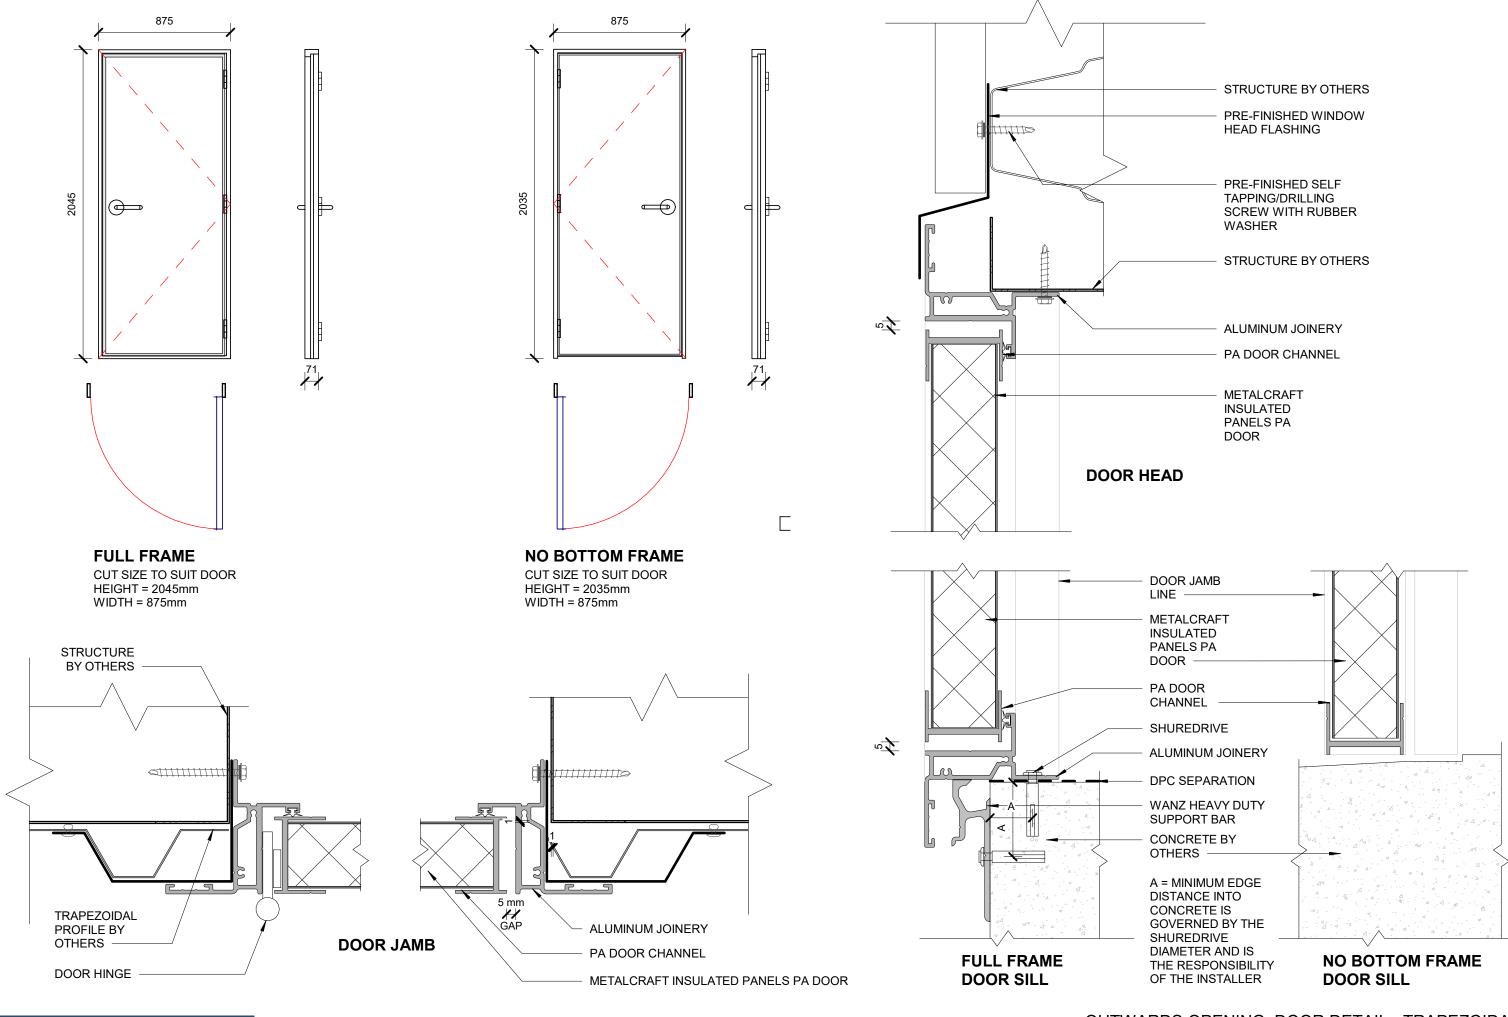

Insulated Panels www.metalcraftgroup.co.nz

DISCLAIMER:

All details are to be used for indicative purposes only. Details of the supporting mechanisms are indicative only and require engineering by others. Compliance of the supporting mechanisms is the responsibility of the designer. Construction detail can vary for wall cladding. The underlay is detailed as a single line for simplicity and is indicative only. Building paper type and method of installation should comply with underlay manufacturers recommendations and NZBC regulations.

OUTWARDS OPENING DOOR DETAIL - TRAPEZOIDAL


PA Doors

PA DOOR DETIAL ON METAL CLADDING

Reference PADMC Date APR 2024

Rev. 1.0

Scale 1:25 AND 1:2 Sheet **01 / 06**

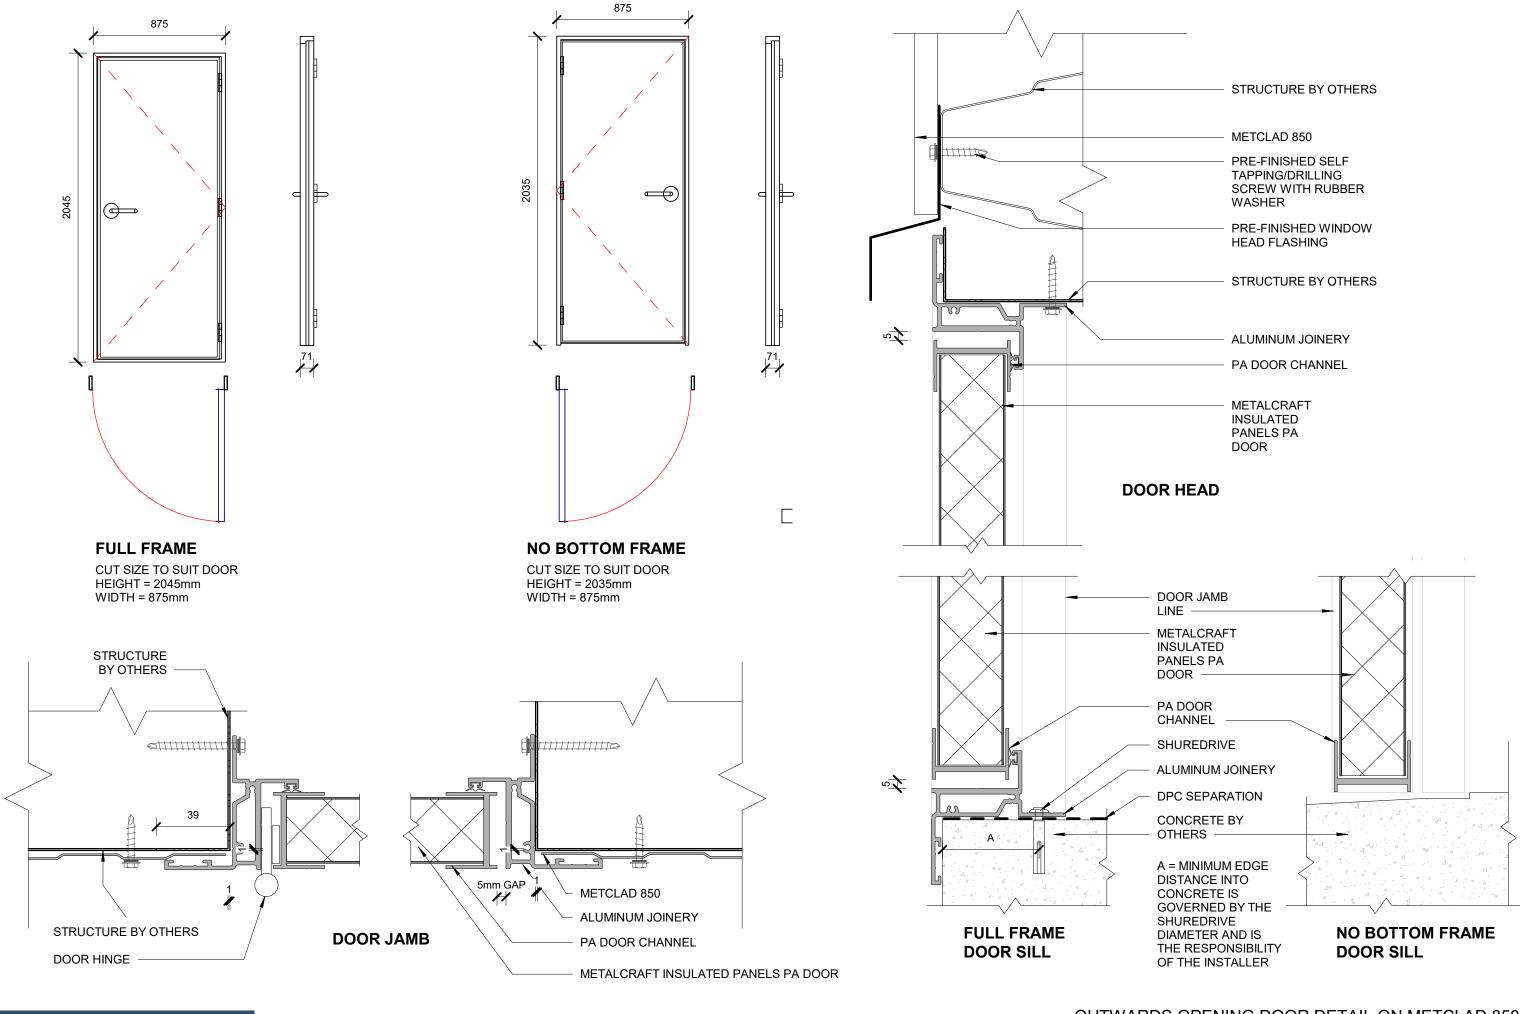

Metalcraft
Insulated Panels
www.metalcraftgroup.co.nz

DISCLAIMER:


All details are to be used for indicative purposes only. Details of the supporting mechanisms are indicative only and require engineering by others. Compliance of the supporting mechanisms is the responsibility of the designer. Construction detail can vary for wall cladding. The underlay is detailed as a single line for simplicity and is indicative only. Building paper type and method of installation should comply with underlay manufacturers recommendations and NZBC regulations.

OUTWARDS OPENING DOOR DETAIL ON METCLAD 850

PA Doors

Rev. 1.0

PA DOOR DETIAL ON METAL CLADDING

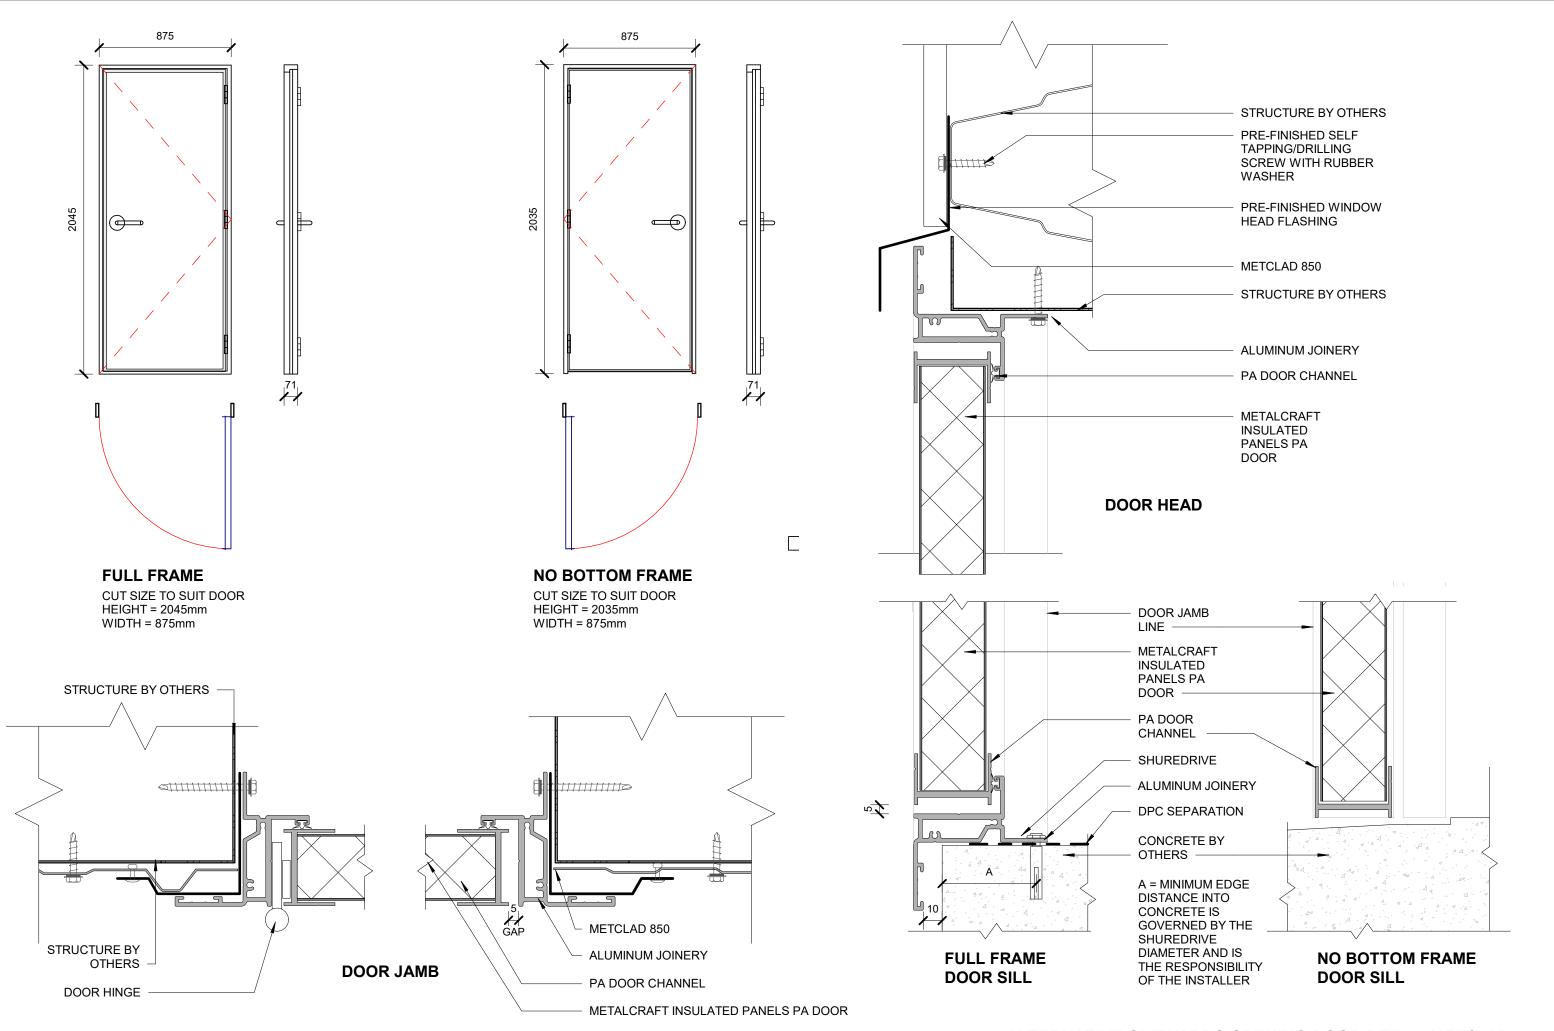

DISCLAIMER:

All details are to be used for indicative purposes only. Details of the supporting mechanisms are indicative only and require engineering by others. Compliance of the supporting mechanisms is the responsibility of the designer. Construction detail can vary for wall cladding. The underlay is detailed as a single line for simplicity and is indicative only. Building paper type and method of installation should comply with underlay manufacturers recommendations and NZBC regulations. **Insulated Panels** www.metalcraftgroup.co.nz


ALTERNATIVE OUTWARDS OPENING DOOR DETAIL METCLAD 850


PA Doors

Rev. 1.0

PA DOOR DETIAL ON METAL CLADDING

Reference PADMC Date APR 2024 Scale 1:25 AND 1:2 Sheet 03 / 06

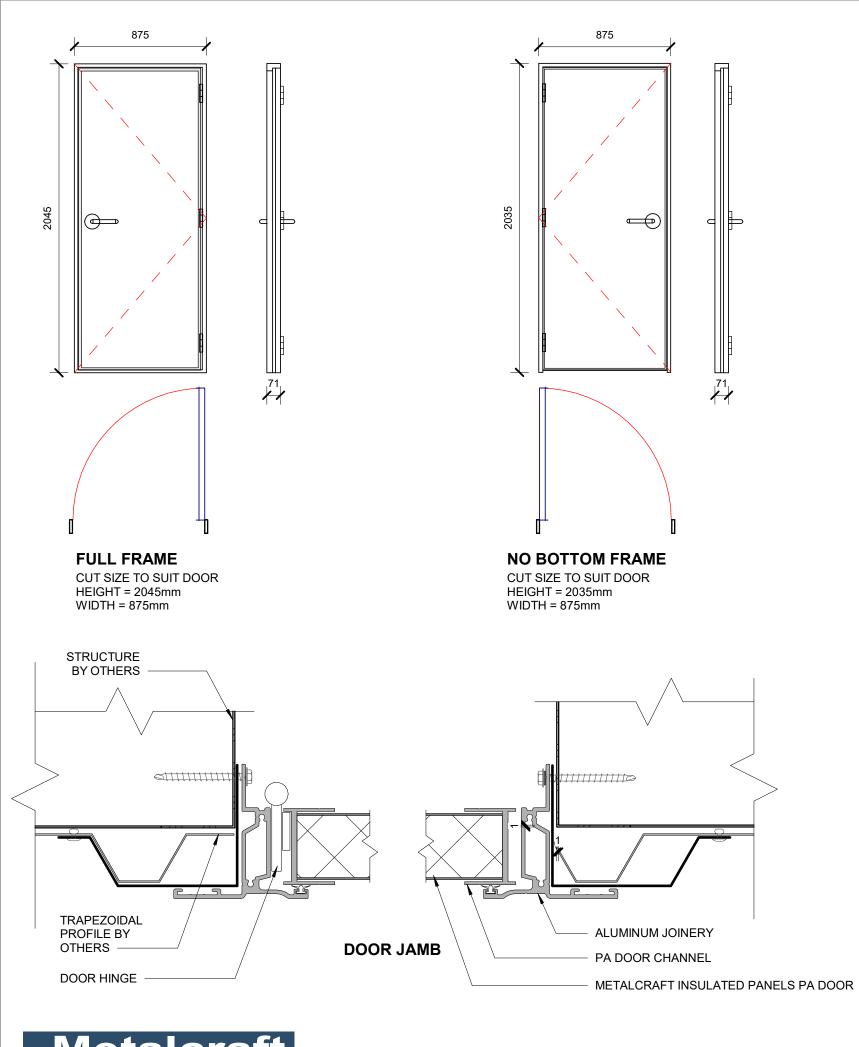

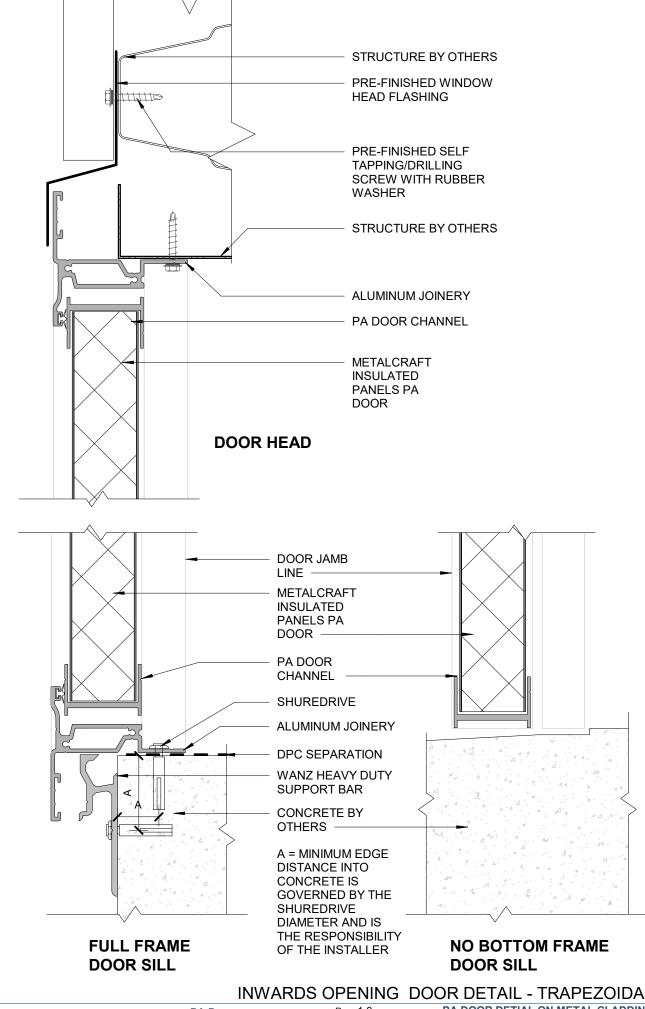




PA Doors

Rev. 1.0


PA DOOR DETIAL ON METAL CLADDING


Insulated Panels www.metalcraftgroup.co.nz

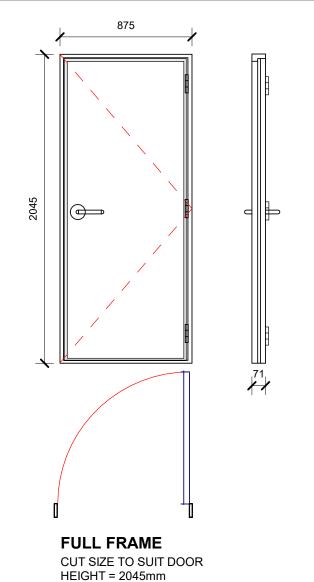

WIDTH = 875mm


Insulated Panels www.metalcraftgroup.co.nz

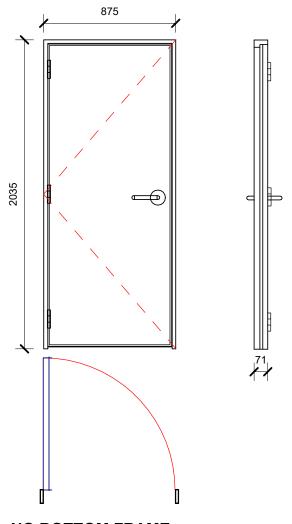


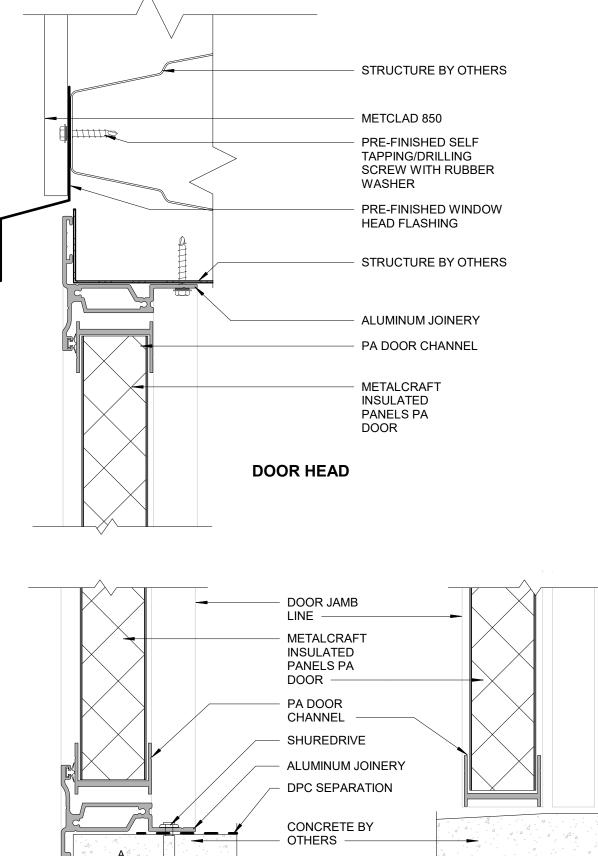

NO BOTTOM FRAME CUT SIZE TO SUIT DOOR HEIGHT = 2035mm

WIDTH = 875mm

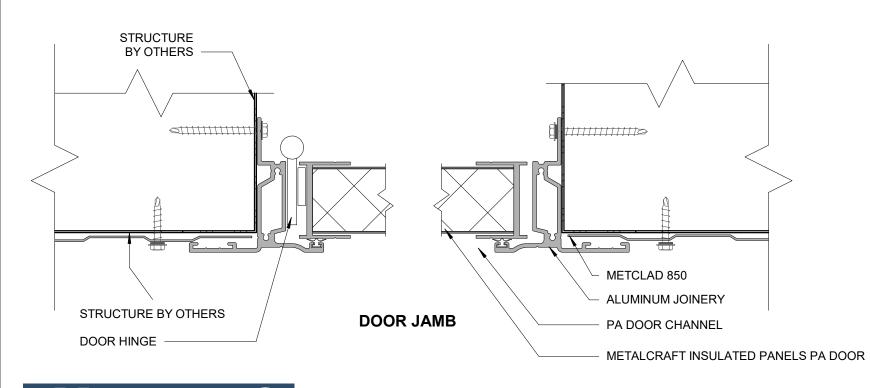


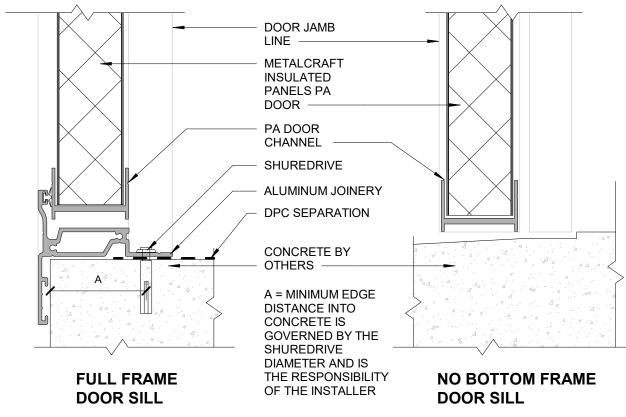


PA Doors Rev. 1.0

INWARDS OPENING DOOR DETAIL ON METCLAD 850 PA DOOR DETIAL ON METAL CLADDING


Scale 1:25 AND 1:2 Sheet 05 / 06

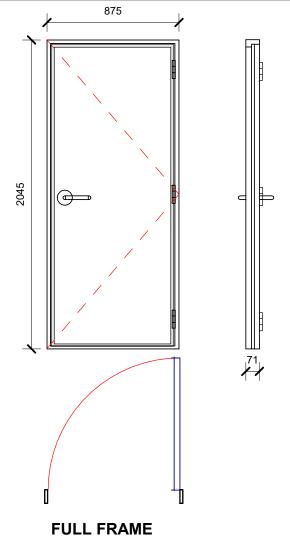





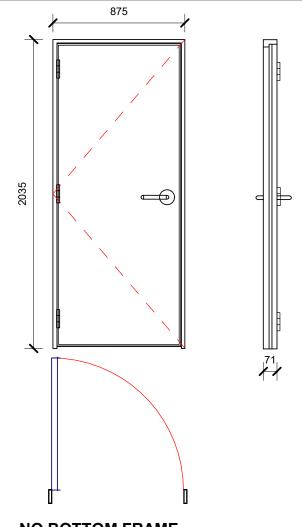

NO BOTTOM FRAME CUT SIZE TO SUIT DOOR HEIGHT = 2035mm WIDTH = 875mm

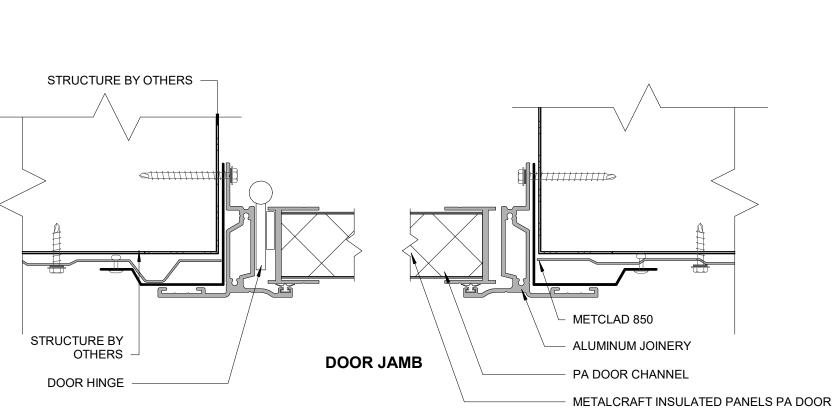

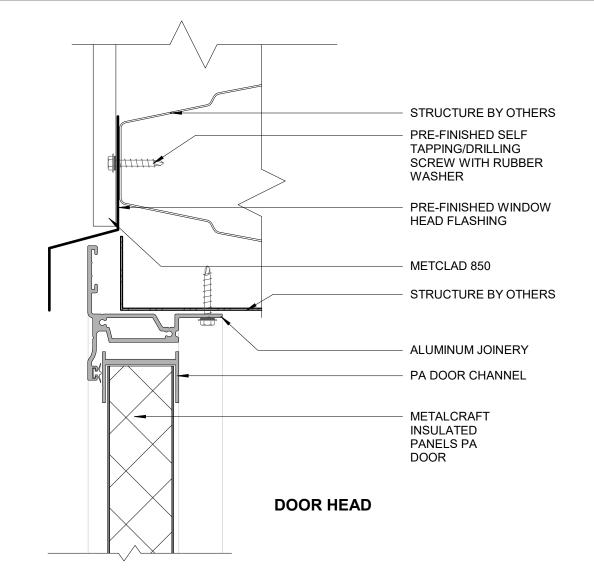

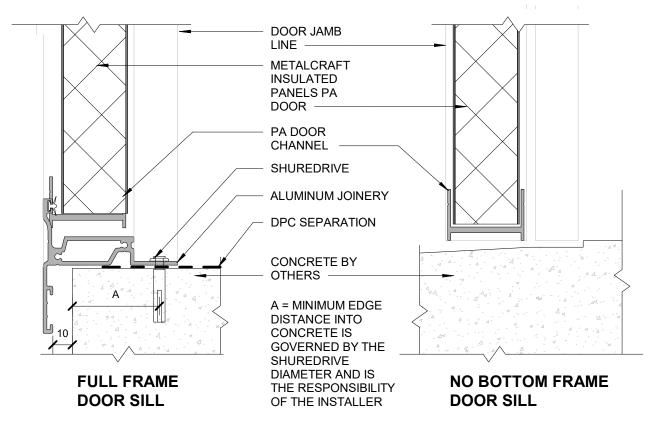



ALTERNATIVE INWARDS OPENING DOOR DETAIL METCLAD 850